



nomad

CAMP LAYOUT

Entamanu

NGORONGORO



CAMP LAYOUT

Entamanu

MAIN & PRIVATE CAMP



Points to note

Cottages M5 and M6 are best for guests with mobility issues - PLEASE inform us if your guests need these rooms.

Please note that we can only guarantee a specific room if the request is based on mobility issues or for families.

If you have a larger group than our private camp can accommodate, we can use M1 as part of private camp for exclusive use.


This camp layout is not to scale.

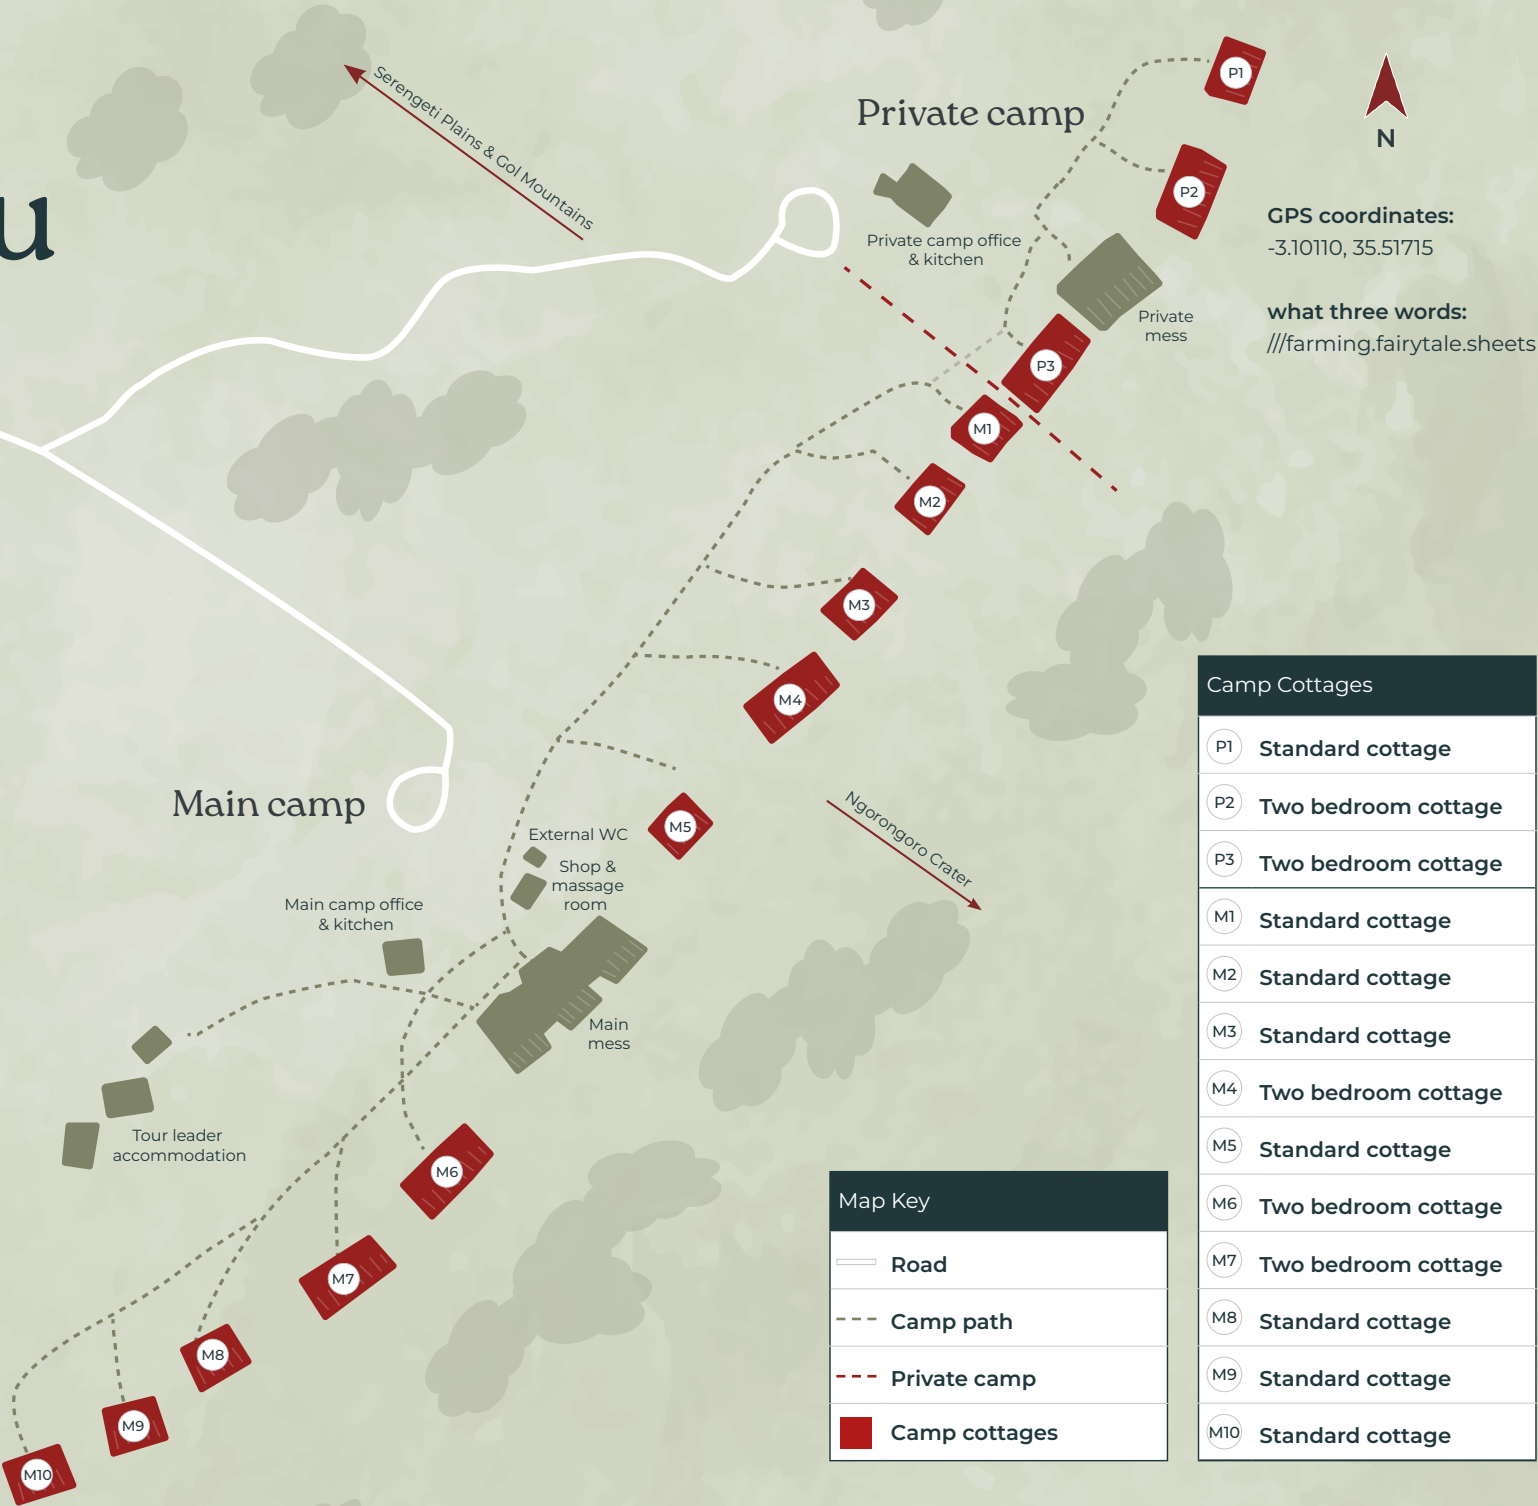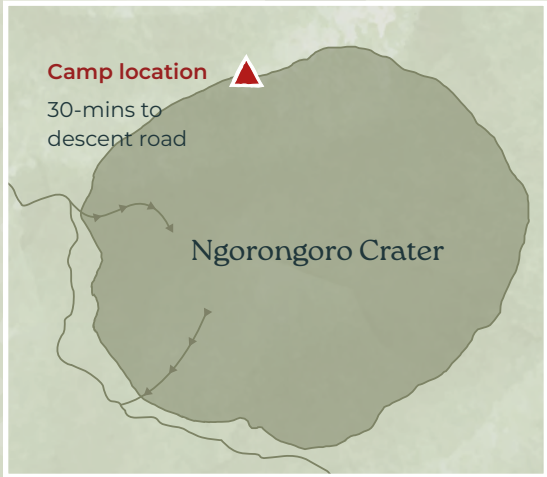

COTTAGE LAYOUT

Two bedroom cottage

Perfect for families or couples travelling together.

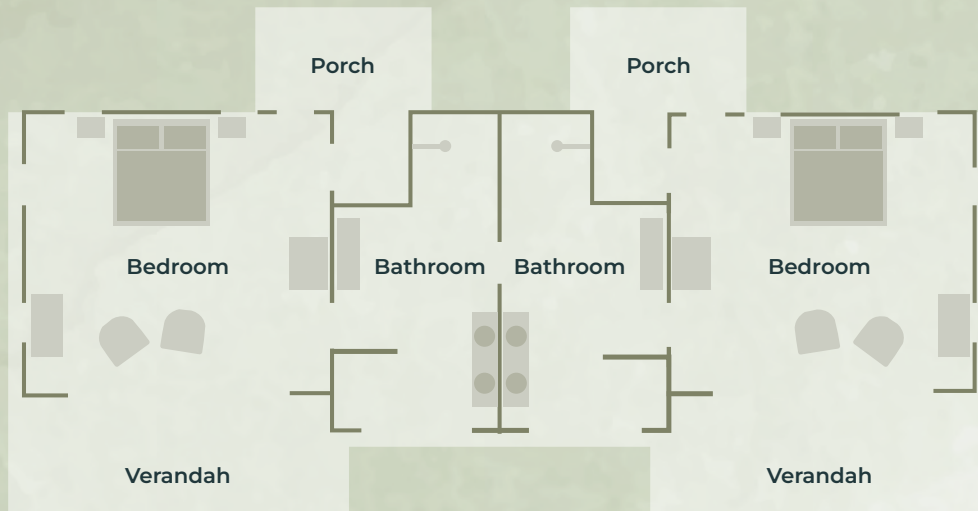

COTTAGE LAYOUT

Standard cottage

Perfect for couples. Please note we can provide a small cot bed for younger kids in these rooms.

